



Parks and Recreation Advisory Board Regular Meeting

City Hall, 697 Vista Ave, Page AZ
September 8, 2025 at 5:30 PM

NOTICE OF PUBLIC MEETING AND AGENDA

Pursuant to Arizona Revised Statutes § 38-431.02, notice is hereby given to the members of the City of Page Parks and Recreation Advisory Board and the general public that the Page Parks and Recreation Advisory Board will hold a meeting open to the public in Page City Hall located at 697 Vista Avenue, Page, Arizona.

Members of the Parks and Recreation Advisory Board will attend either in person or virtually.

1. Call to Order

2. Roll Call

Paul Baughman, Chair	Ron Watson
Ermenia Tenpenny, Vice-Chair	Shelley Johnstone
Cody Woods	Shannon Garrison
Victoria Redshirt	
City Council Liaison, Kenna Hettinger	

3. Hear from the Citizens

The public is invited to speak on any item or area of concern. Items presented during the Citizens portion which are not on the agenda, cannot be acted upon by the Parks and Recreation Advisory Board. Individual members are prohibited by the Open Meeting Law from discussing or considering the item among themselves unless the item is officially on an agenda.

4. Reports/Presentations

- A. Recreation Department Update
- B. Parks and Trails Manager Update

5. Unfinished Business

- A. Discussion and Possible Action Pertaining to Future Projects.

6. New Business

- A. Discussion and Possible Action Pertaining to the Shade Structure at Sage Rd./Airport and the Sponsored Benches around the Rim Trail by the Canyon Club.
- B. Discussion and Possible Action Pertaining to the New Location of the BMX/Pump Track

7. Adjourn

FOR YOUR INFORMATION

Next Regular Meeting Monday, October 6, 2025 at 5:30 p.m.

Persons with disabilities should call the City of Page at 928-645-8861 for program and services information and accessibility.

If you would like to receive City Council and Board agenda notifications via email, please visit our public portal and sign-in or create an account to subscribe: <https://pageaz.portal.civicclerk.com/>.

DISCLAIMER: Agenda Items may be taken out of order. This agenda may be subject to change up to 24 hours prior to the meeting. Please see the local crier boards or our website at cityofpage.org for the current agenda.

CERTIFICATION OF POSTING OF NOTICE

The undersigned hereby certifies that a copy of the attached notice was duly posted at the following places: City Hall Bulletin Board located at 697 Vista Avenue, Page, Arizona; Justice Building Bulletin Board located at 547 Vista Avenue, Page, Arizona; U. S. Post Office Lobby located at 44 Sixth Avenue, Page, Arizona, on the ____ day of _____, 20__, at _____ a.m./p.m.

By: _____
City of Page

New Playground equipment at the Annex Park

PRAB Projects

Red Mesa Rim Trail:

- ~~✚ Disc Golf Improvements~~
 - ~~○ Shade Structures – Canyon Club~~
 - Benches – Canyon Club

~~✚ Oversized Metal Sculptures~~

Rim Trail:

- ✚ Shade Structures
- ✚ Benches

Sports Complex:

~~✚ Lighting – In Budget Approved~~

Handicap Equipment at selected parks: Golliard, Annex, JCPM (freestanding)?

Recommendation to City Council

- ~~1. Master Plan for the Pera Club~~
- ~~2. Lighting at the Sports Complex – Recreation – In the FY26 budget – Approved~~
3. Shade and Benches at Rim Trail & Red Mesa Rim Trail – Canyon Club is working on this.



Rim Trail Bench Fundraiser

6ft Bench – Make It Yours with a Custom Engraving




Support the Rim Trail – Leave a Lasting Legacy


As a fundraiser, the Canyon Club of Page is offering ten sponsorship opportunities for 6-foot recycled benches to be installed along the scenic Rim Trail. For a \$2,000 donation, individuals, families, or businesses can sponsor a bench and personalize it with an engraved message of their choice. Whether in honor of a loved one, to celebrate your organization, or simply to share inspiration with trail users—this is a meaningful way to give back to the community and enhance one of Page’s most beloved outdoor spaces.

Contact Canyon Club Member Brett Barsness at (435) 616-2882 to reserve your bench today.


Bench Locations

Rim Trail Map

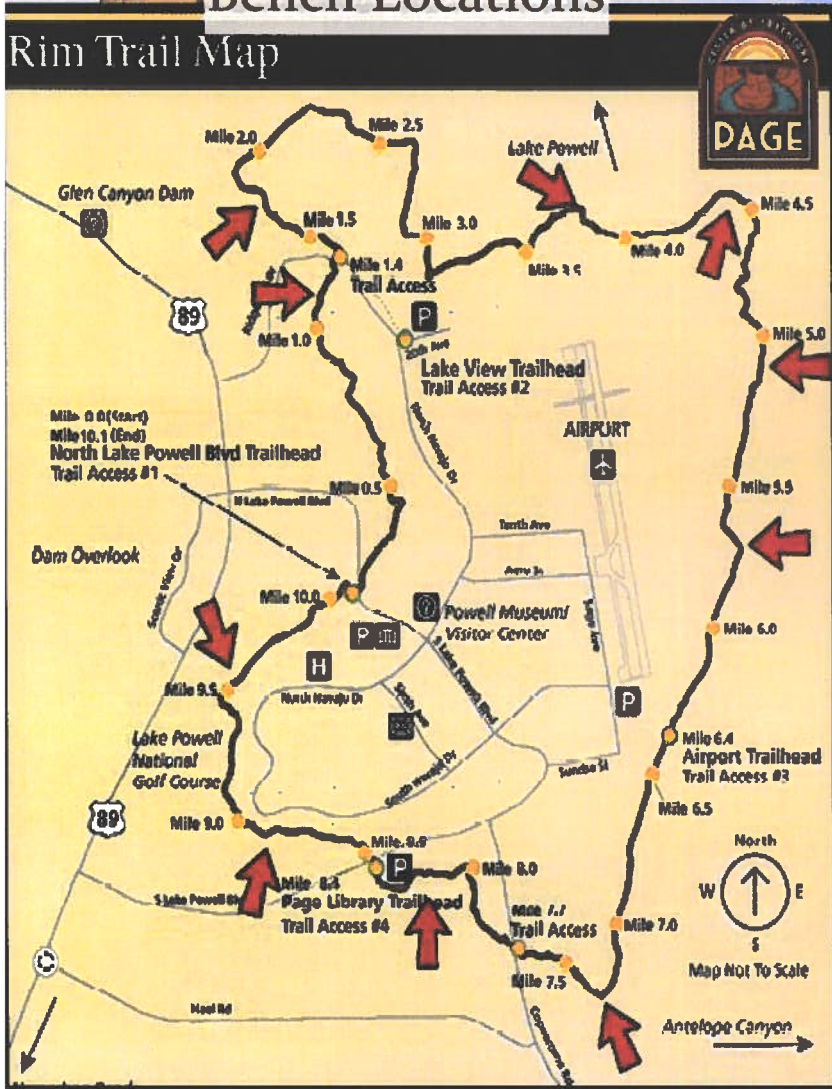


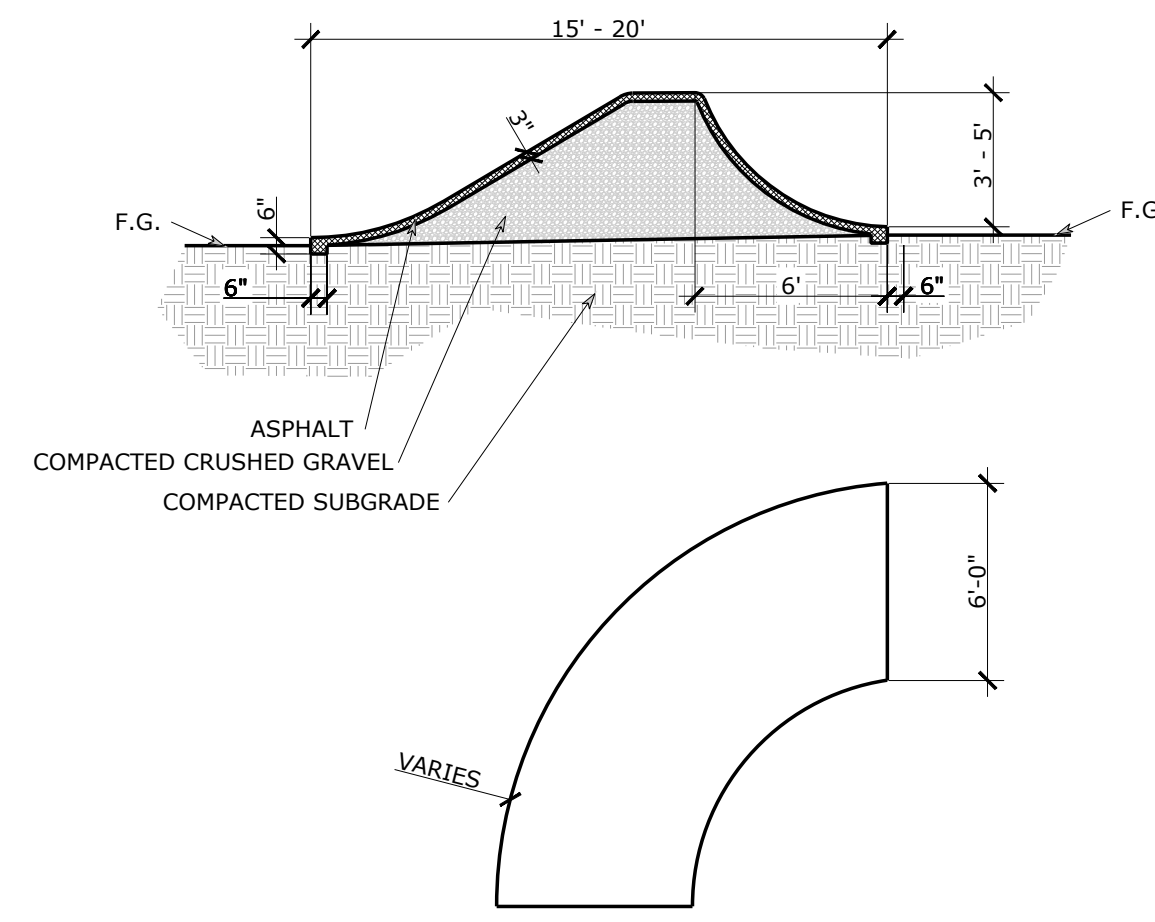


1 BANKED TURN

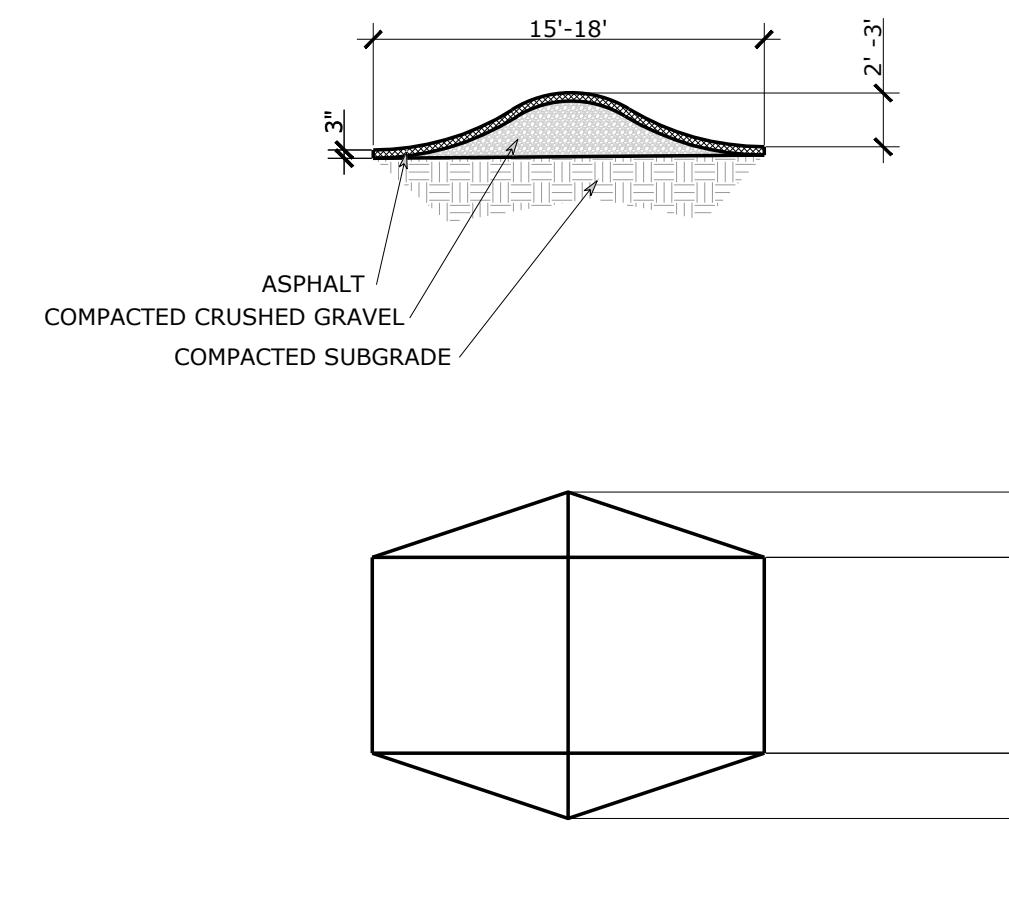


2 SINGLE ROLLER

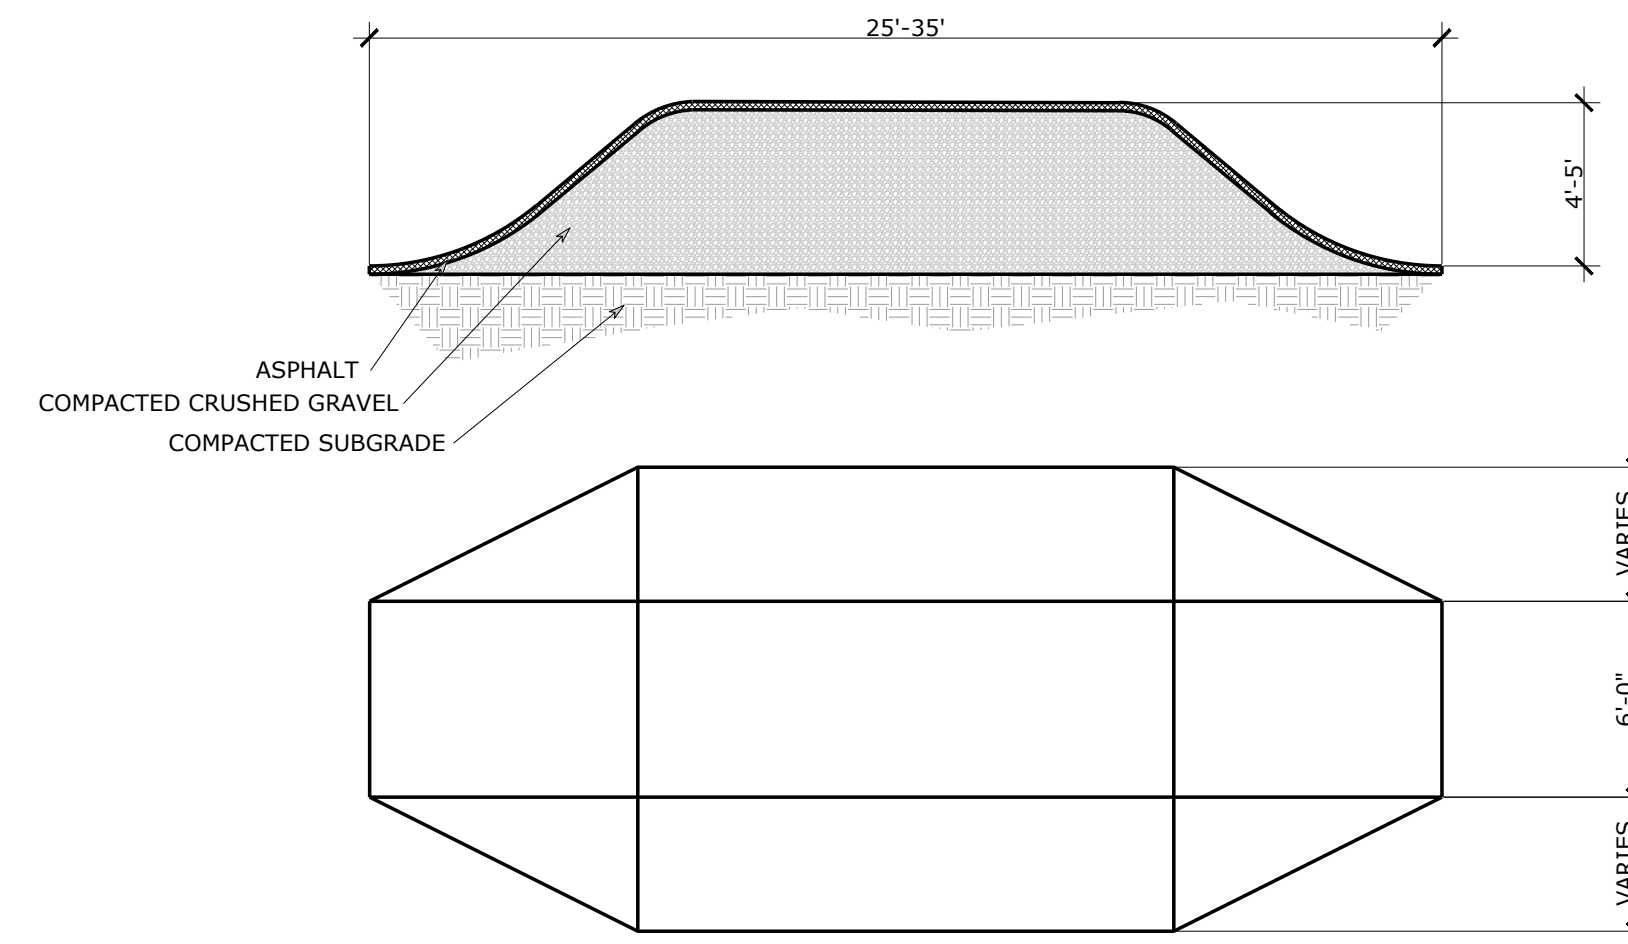


3 TABLE TOP ROLLER

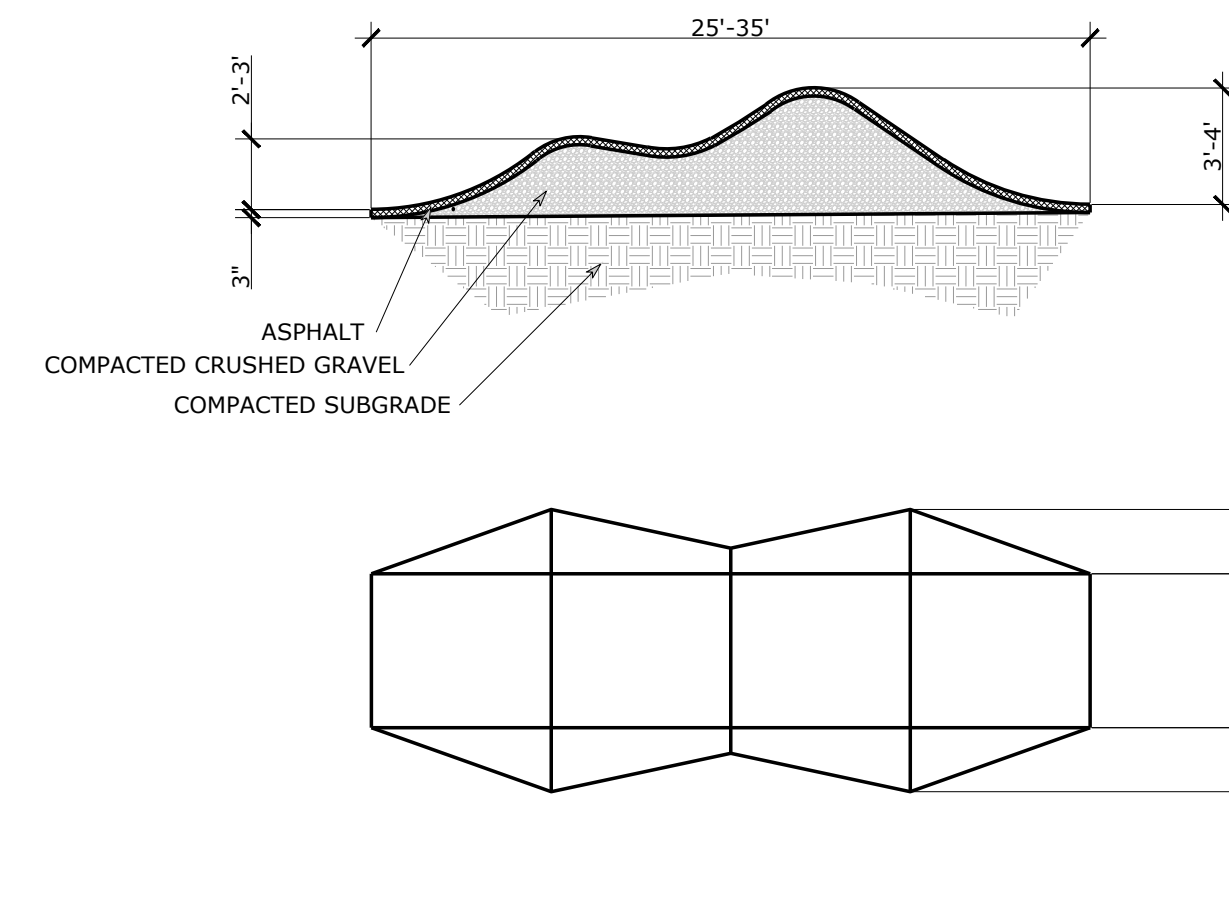


4 DOUBLE ROLLER

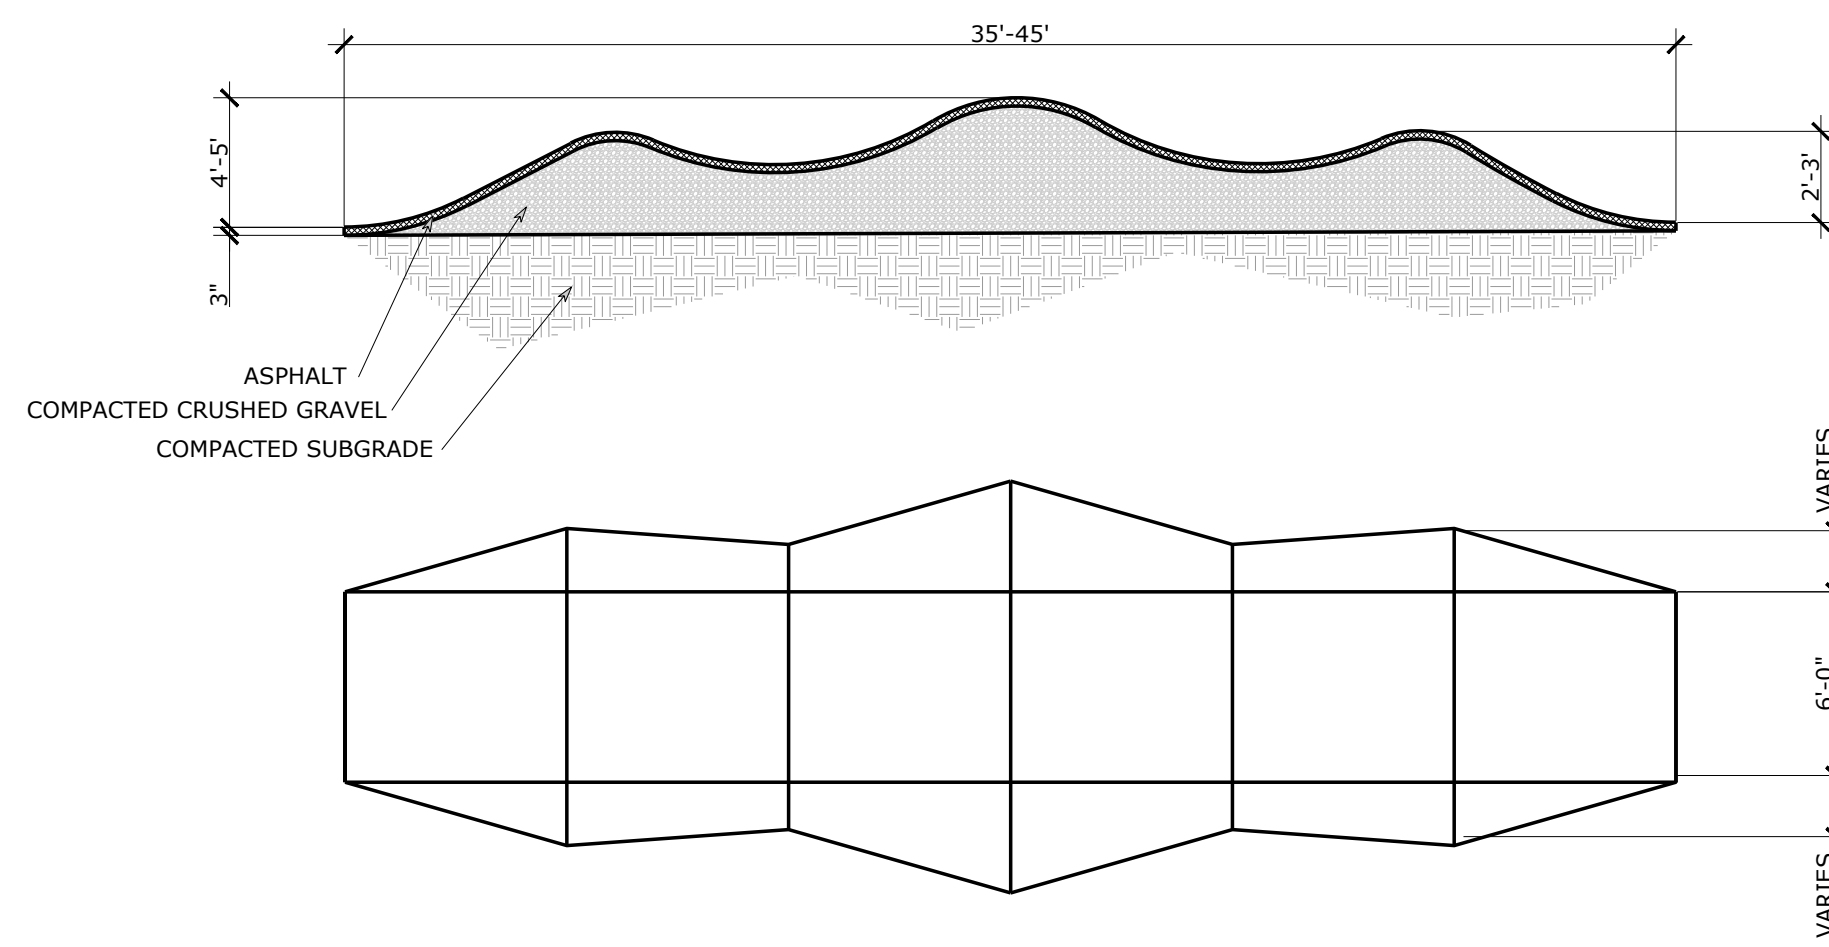

5 TRIPLE ROLLER

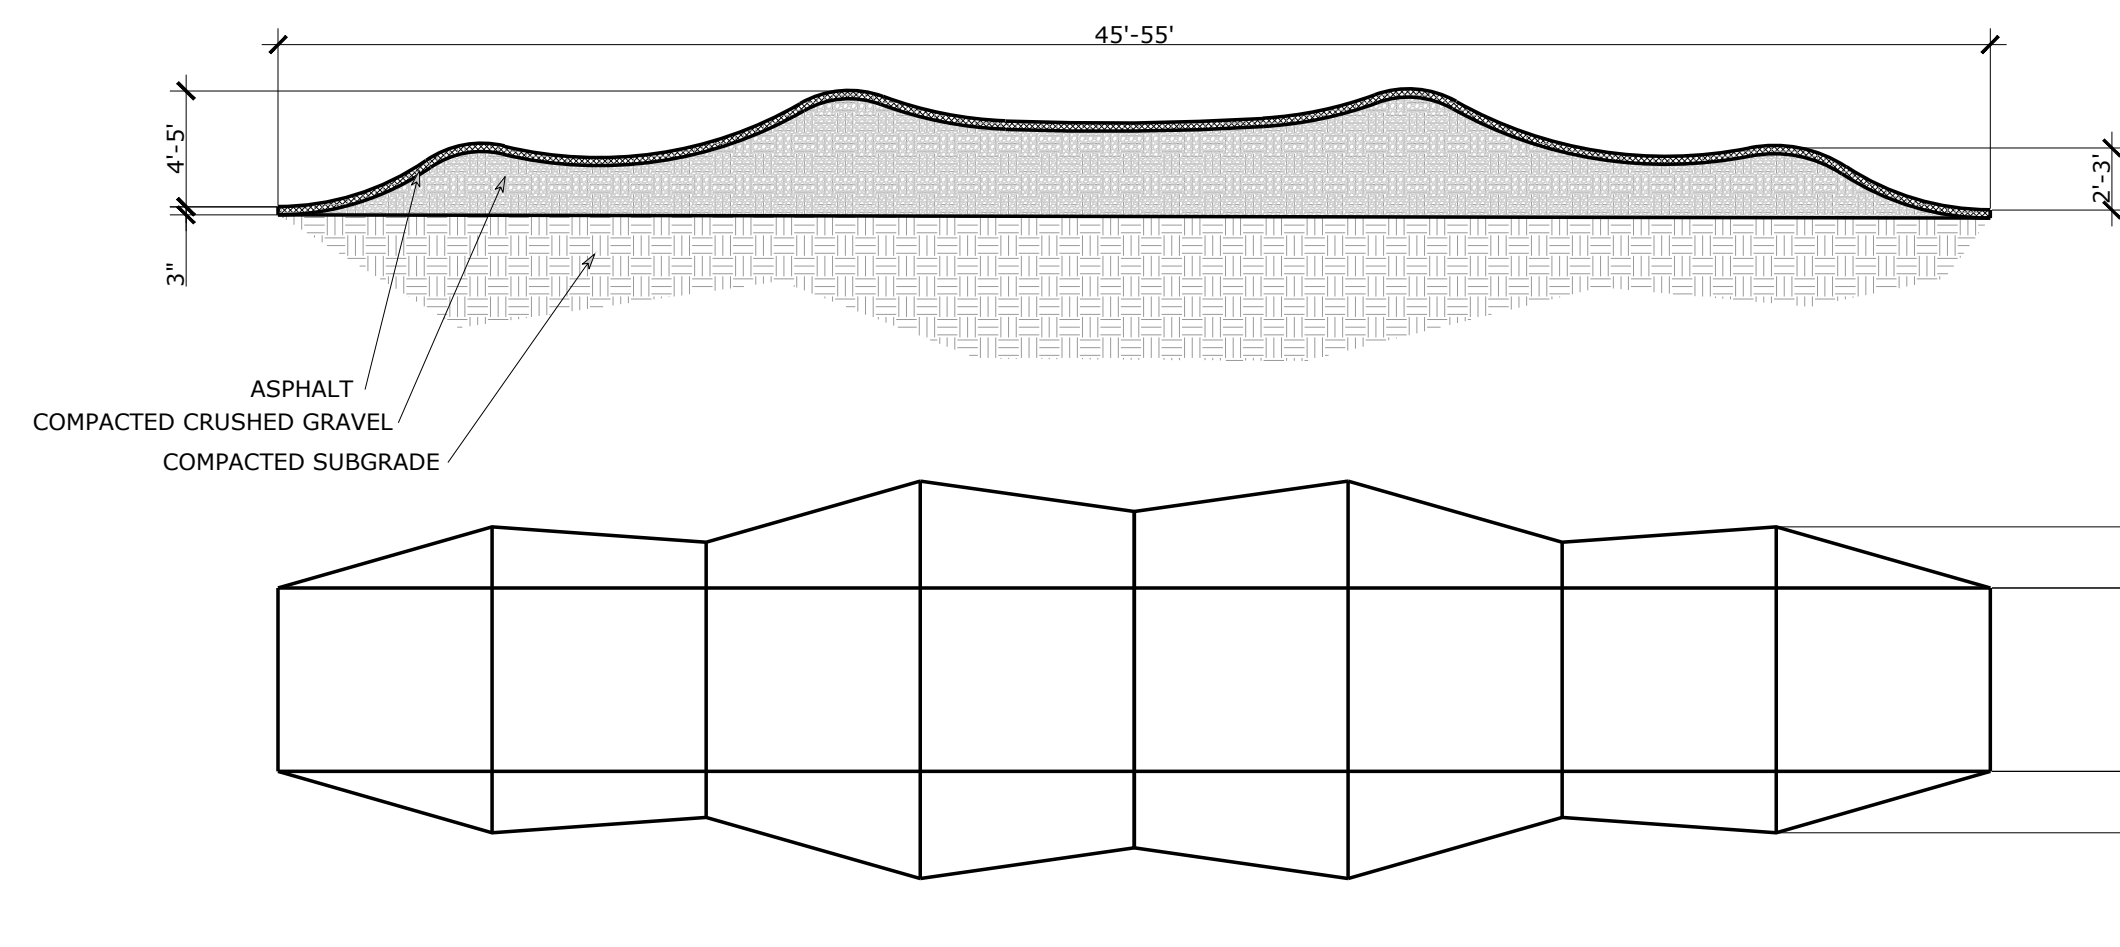

6 STEP UP / STEP DOWN ROLLER

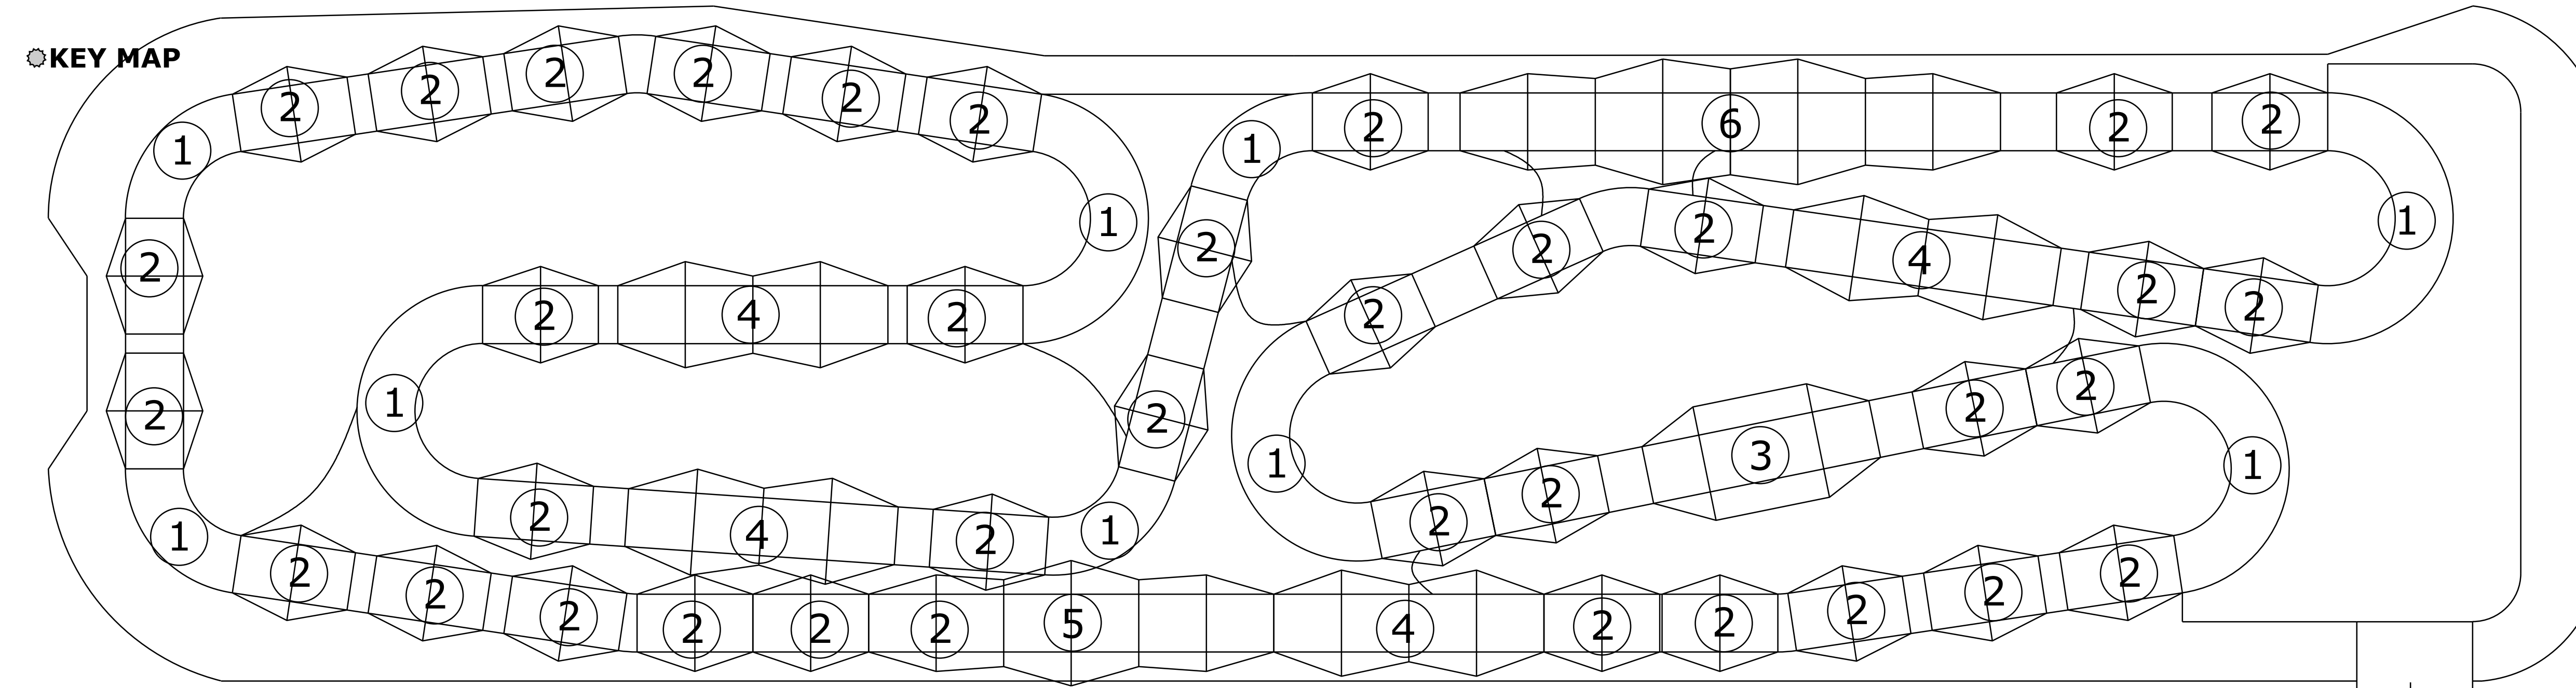

KEY MAP

LEGEND

SYMBOL	DESCRIPTION	DETAIL(S)
	ASPHALT - MIX TO BE AN EQUIVALENT TO THE LOCAL ROAD TOPPING OR DRIVEWAY MIX	N/A
	COMPACTED SUBGRADE	N/A
	COMPACTED CRUSHED GRAVEL	N/A
	F.G. FINISH GRADE	N/A

- NOTES**
1. THE CONSTRUCTION DRAWINGS THAT RELATE TO THE CONSTRUCTION OF THE PUMP TRACK SHALL BE CONSIDERED AS "DESIGN INTENT" DRAWINGS. CONTRACTOR INSTALLING THE TRACKS SHALL HAVE DESIGN/CONSTRUCTION FLEXIBILITY BASED IN THEIR KNOWLEDGE FOR FIELD CONDITIONS.
 2. CONTRACTOR TO CONSULT GENERAL CONDITIONS OF THE OVERALL PARK CONSTRUCTION IN ORDER TO COMPLY WITH ALL SPECIFICATIONS AND REQUIREMENTS REGARDING PROJECT START-UP, SCHEDULE, DAILY OPERATIONS, CLEAN-UP AND OTHER MISCELLANEOUS ITEMS.
 3. PUMP TRACK SITE LAYOUT DRAWINGS PROVIDE A GENERAL INTENT OF HOW THE TRACK IS TO BE CONSTRUCTED. THE ACTUAL TRACK LAYOUT AS SHOWN ON THE SITE PLAN INDICATED THE APPROXIMATE LAYOUT OF THE 6' WIDE BIKE ROUTE. THE ACTUAL ROUTE WILL NEED TO BE ADJUSTED TO CONFORM TO THE PUMP TRACK SECTIONS.

- NOTES**
1. TOPOGRAPHY LINES AS SHOWN ON THE GRADING PLAN SHOULD BE CONSIDERED AS ROUGH GRADE LINES. FINISH GRADES WILL BE ADJUSTED BASED ON THE CONTRACTOR'S DESIGN ADJUSTMENTS.
 2. MULTIPLE OBSTACLES IN THE PUMP TRACK SECTIONS CAN BE COMBINED TO CREATE UNIQUE FEATURES.
 3. CONTRACTOR TO REVIEW WITH OWNER EACH SLOPE DIRECTION OF THE TRACK SURFACE TO ENSURE PROPER DRAINAGE PRIOR TO TRACK INSTALLATION.
 4. FINAL GRADES IN LAWN AREA ARE INTENDED TO BE MANAGEABLE SLOPES (3:1). ADJUST SLOPES AS NEEDED.

DISCIPLINE	DESIGNED	DRAWN	CHECKED	PROJ. LDR.

DATE	REVISION
6/14/2023	

NARANJA PARK EXPANSION
PARK IMPROVEMENT PLANS
CROSS SECTIONS

NO.	REVISION DESCRIPTION	DIV/SECT/ENGR.	DATE



TOWN OF ORO VALLEY PARKS AND RECREATION DEPARTMENT

810 W NARANJA DRIVE
ORO VALLEY, AZ 85737
(520) 544-1900

Naranja Parks

City of Page BMX Pump Track Concept Photos

